


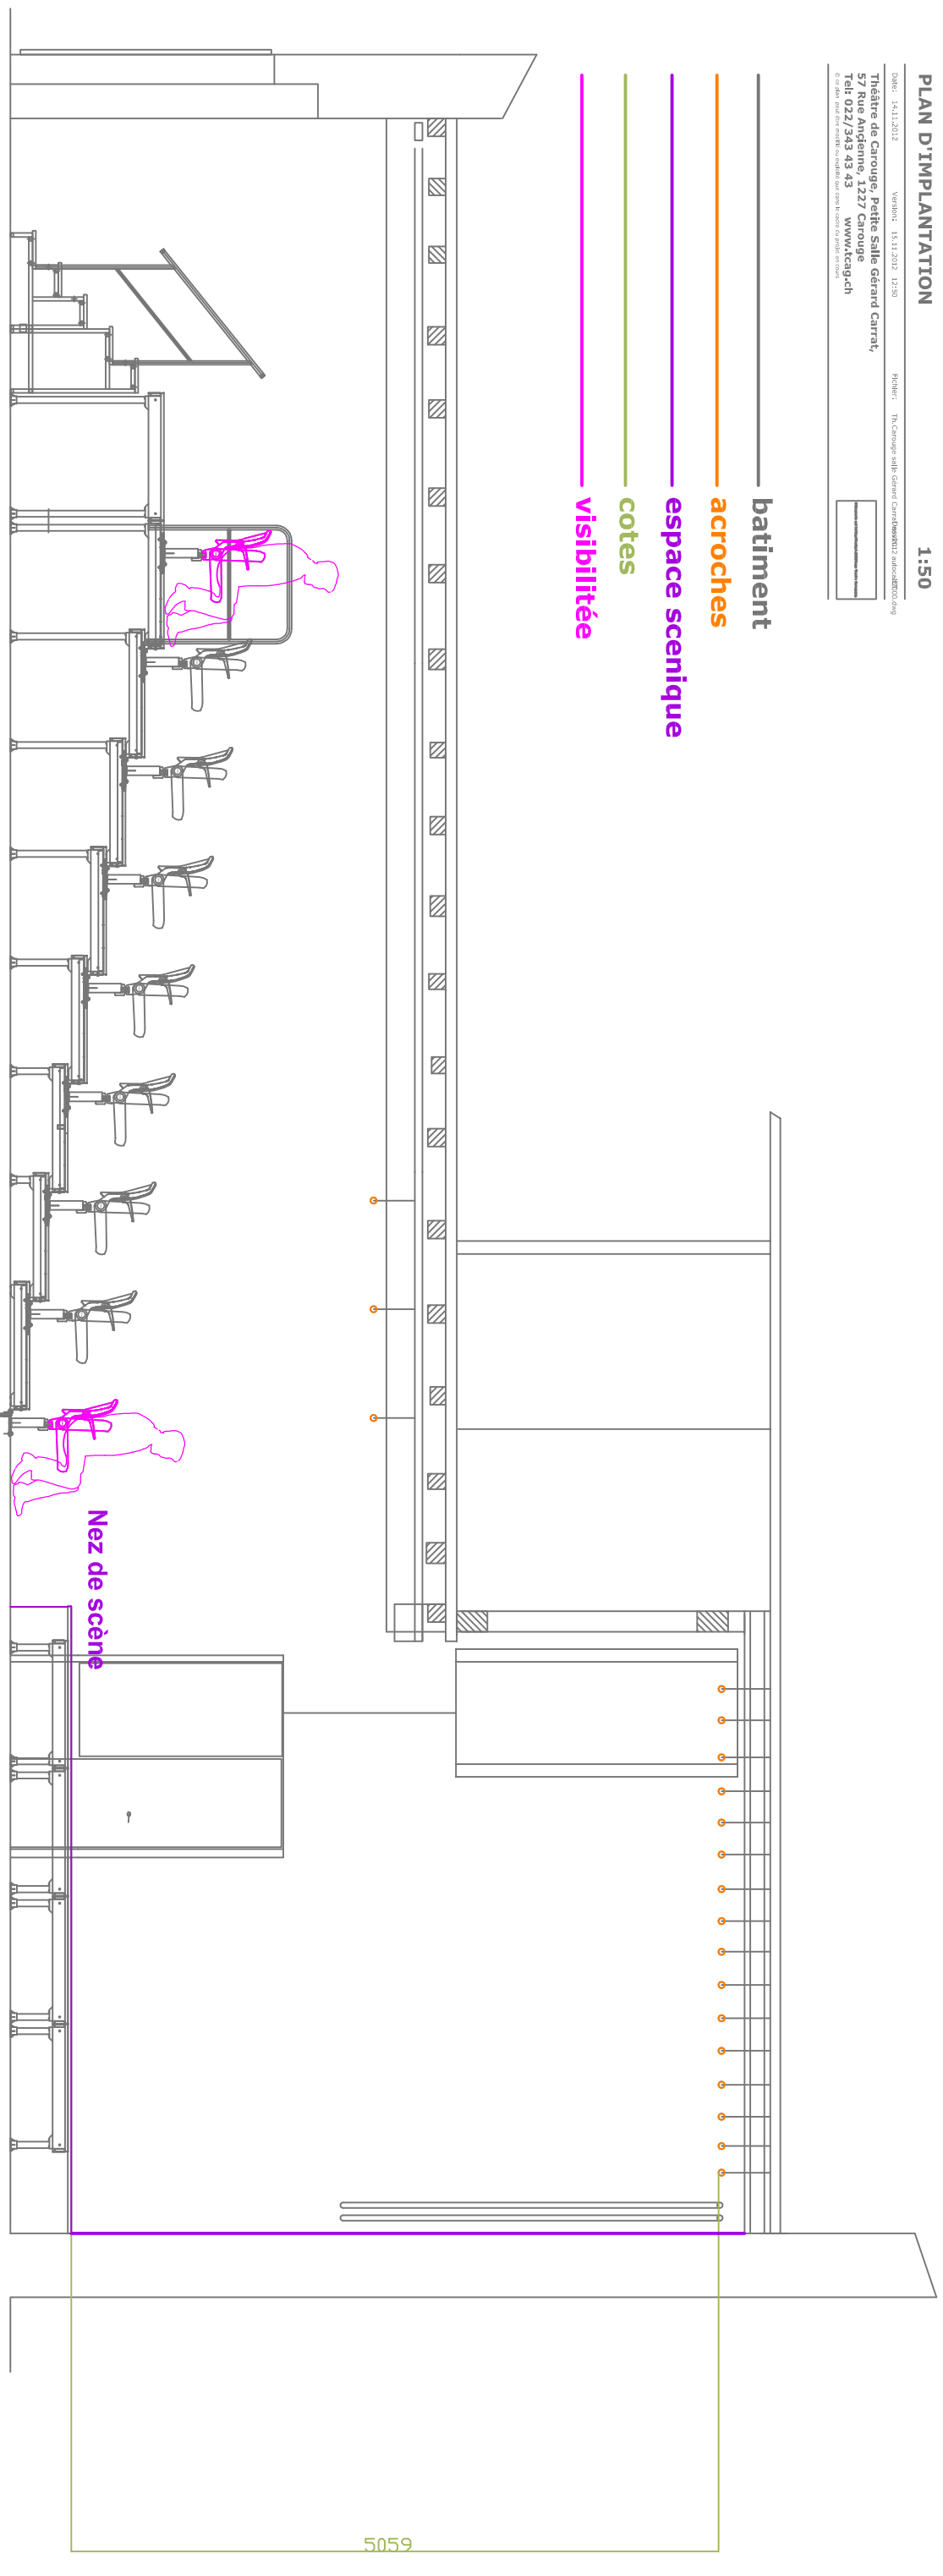

- bâtiment
- accroches
- espace scénique
- cotes
- visibilité



COUPE A

12 11 10 9 8 7 6 5 4 3 2 1 (m) 1 2 3 4 5 6 7